
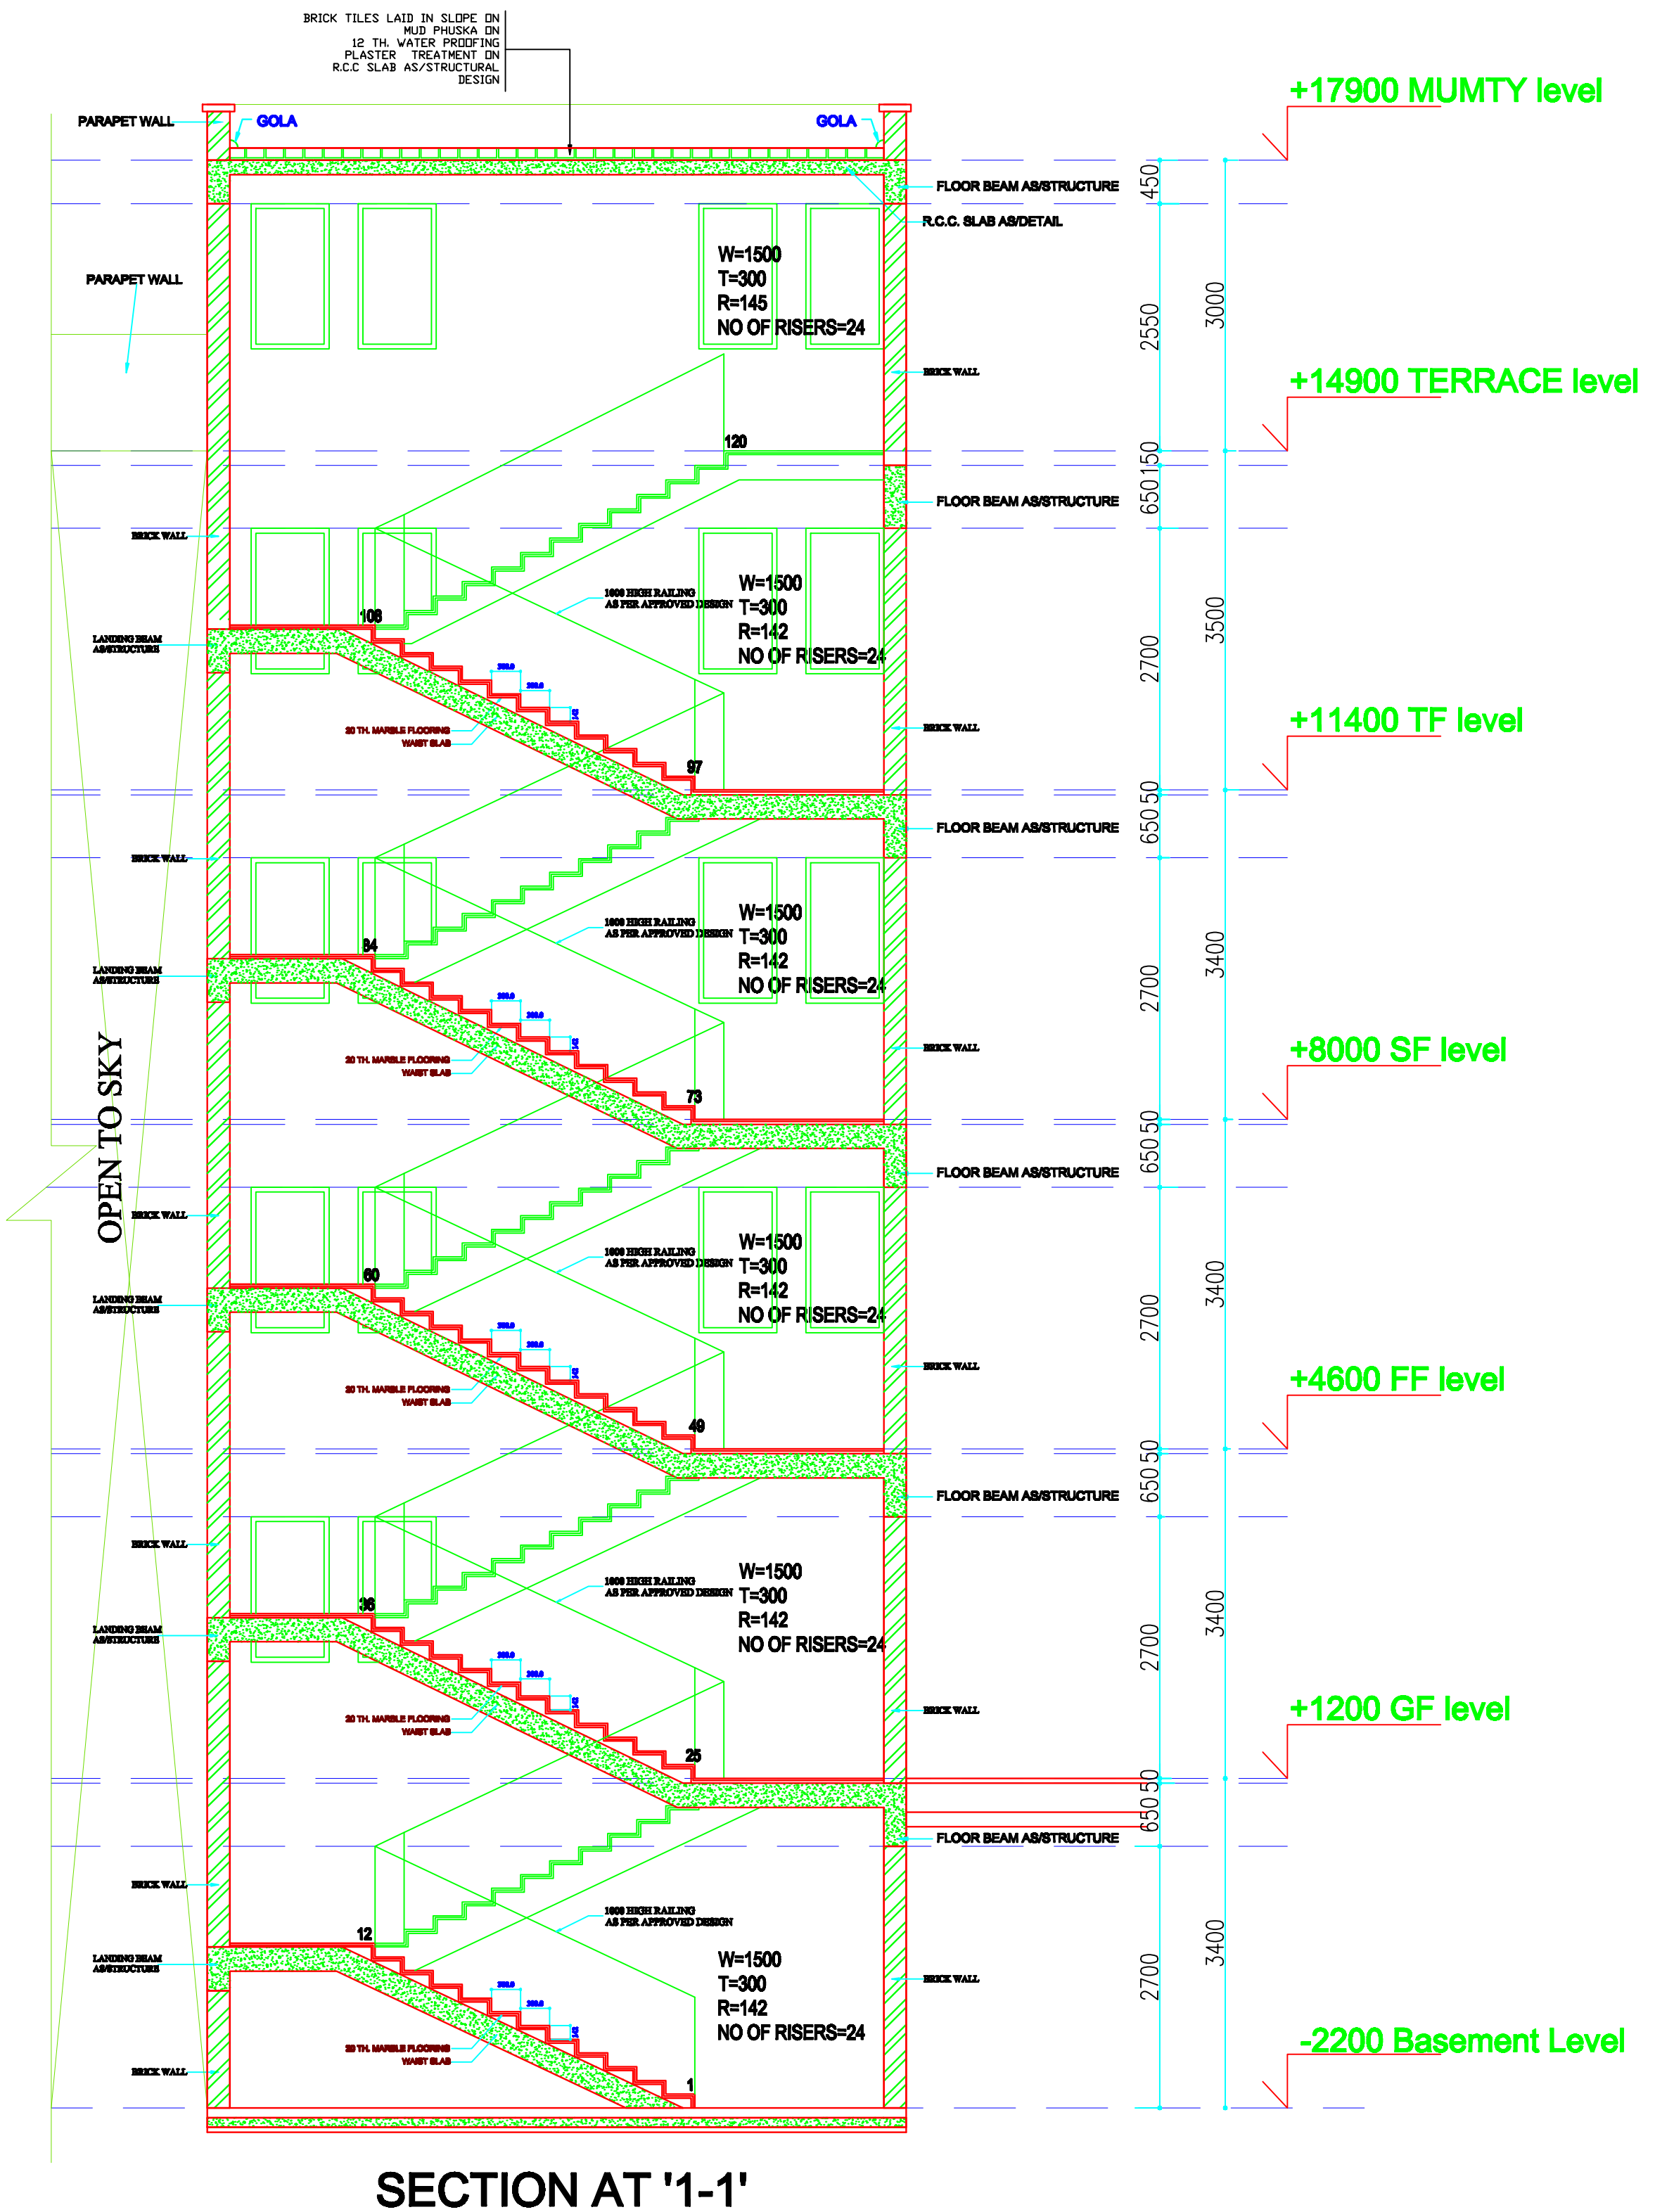
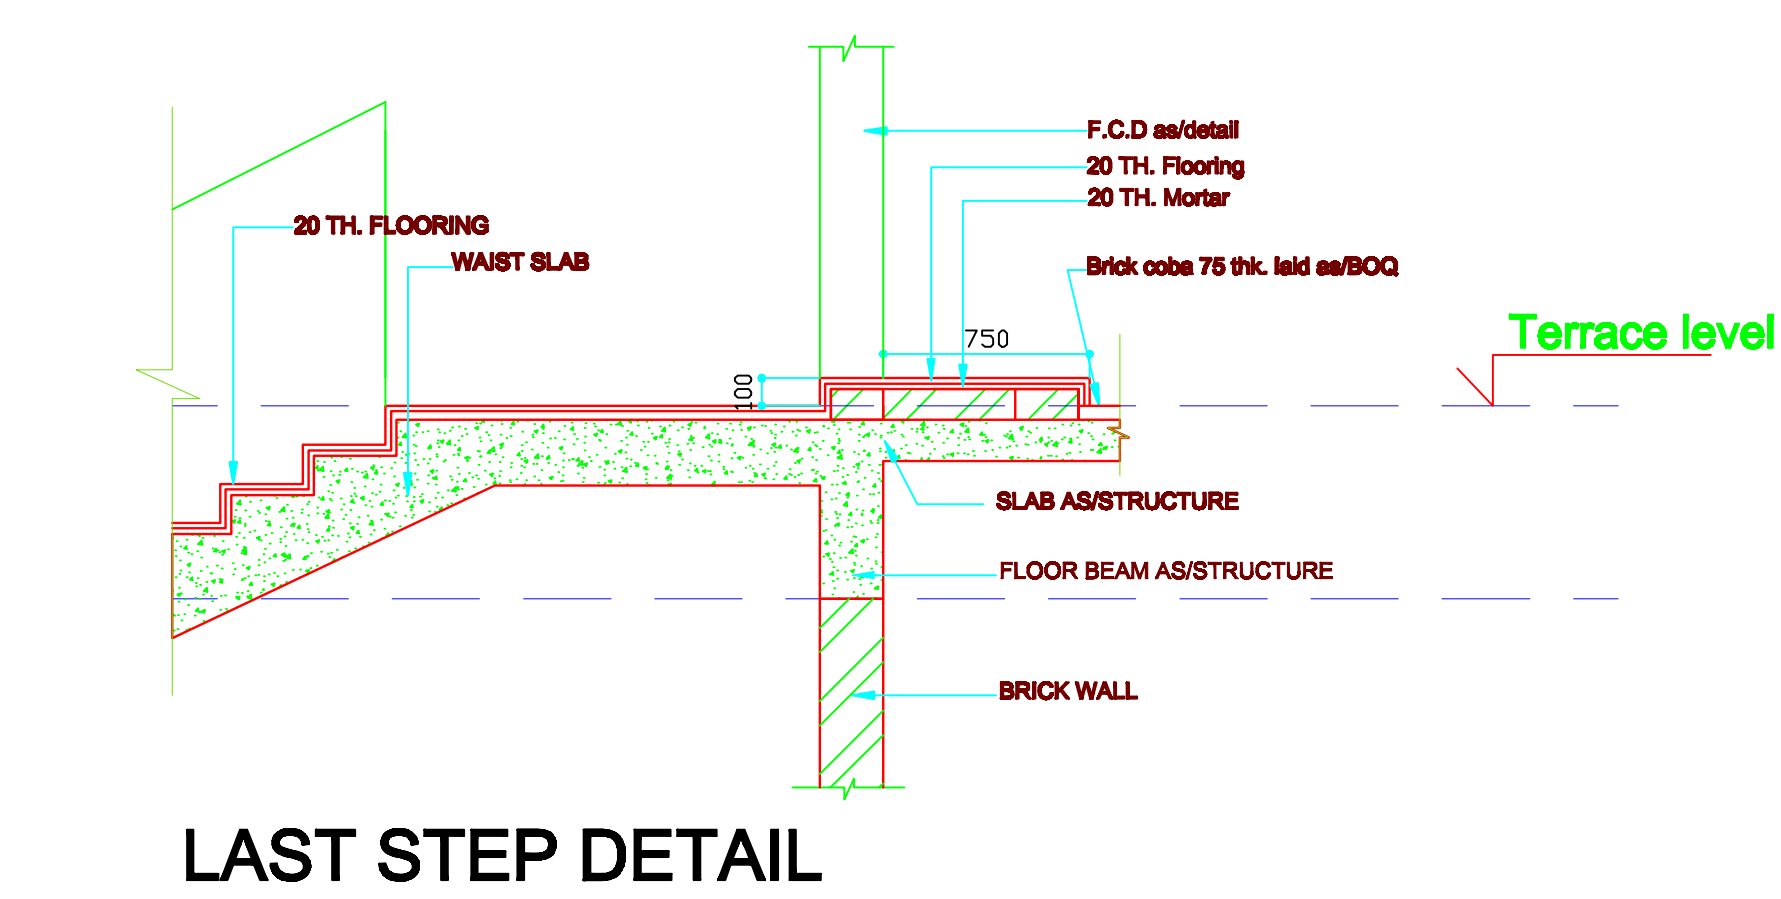
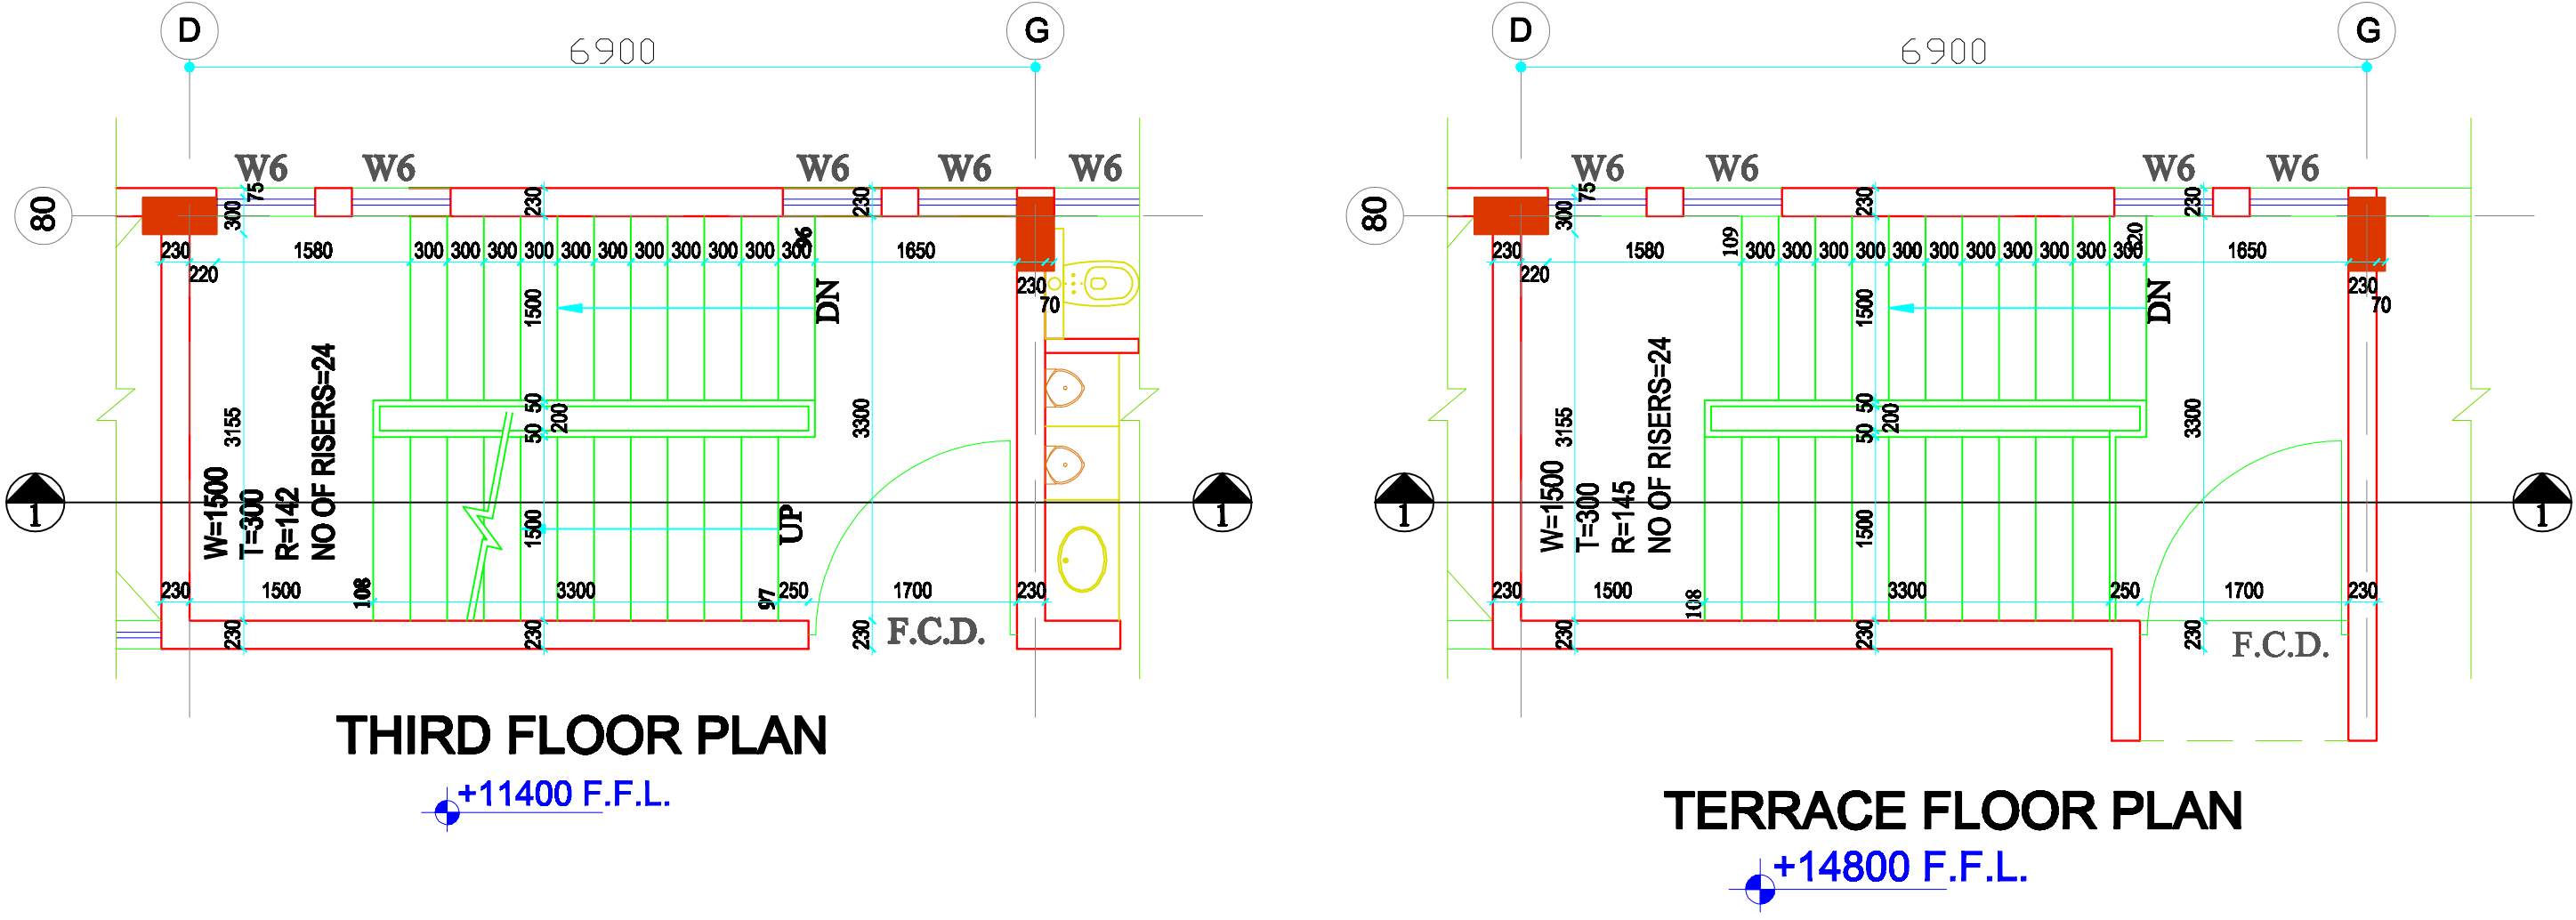
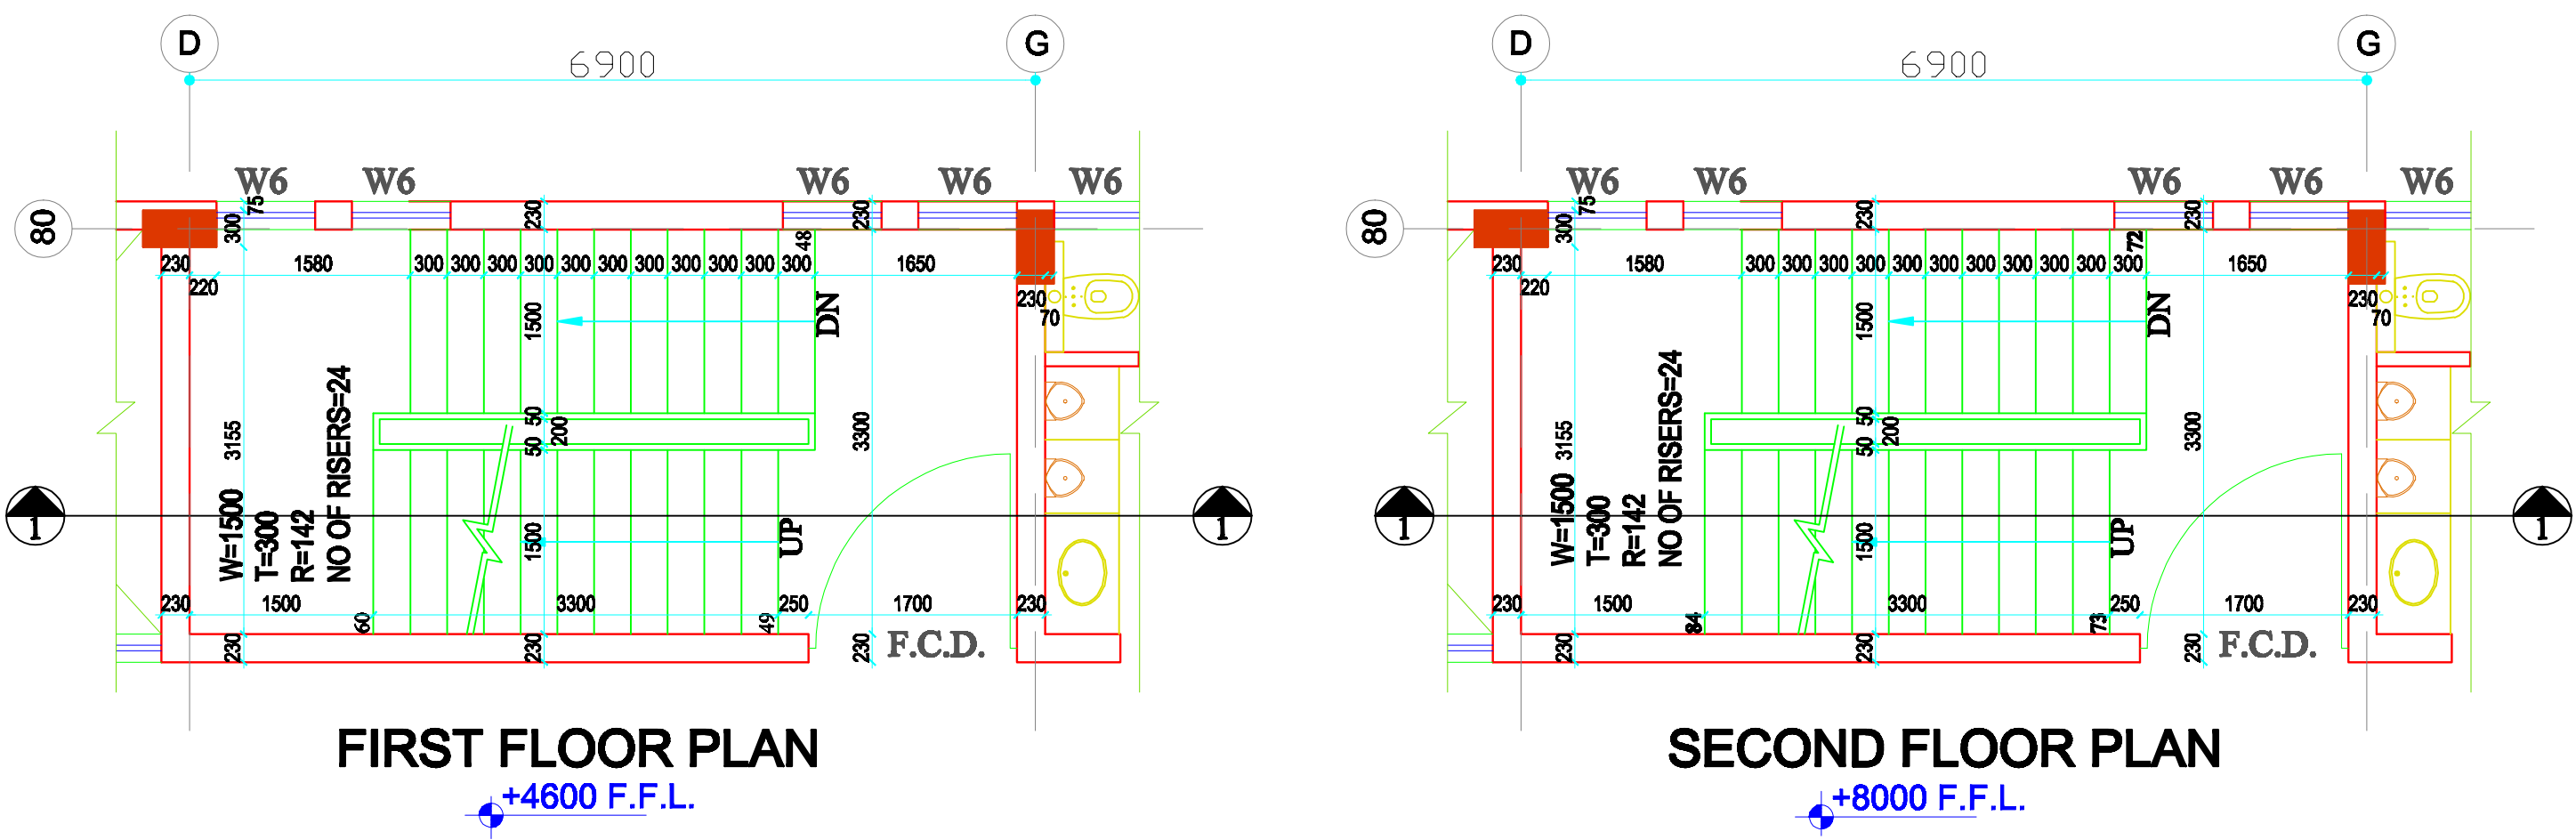


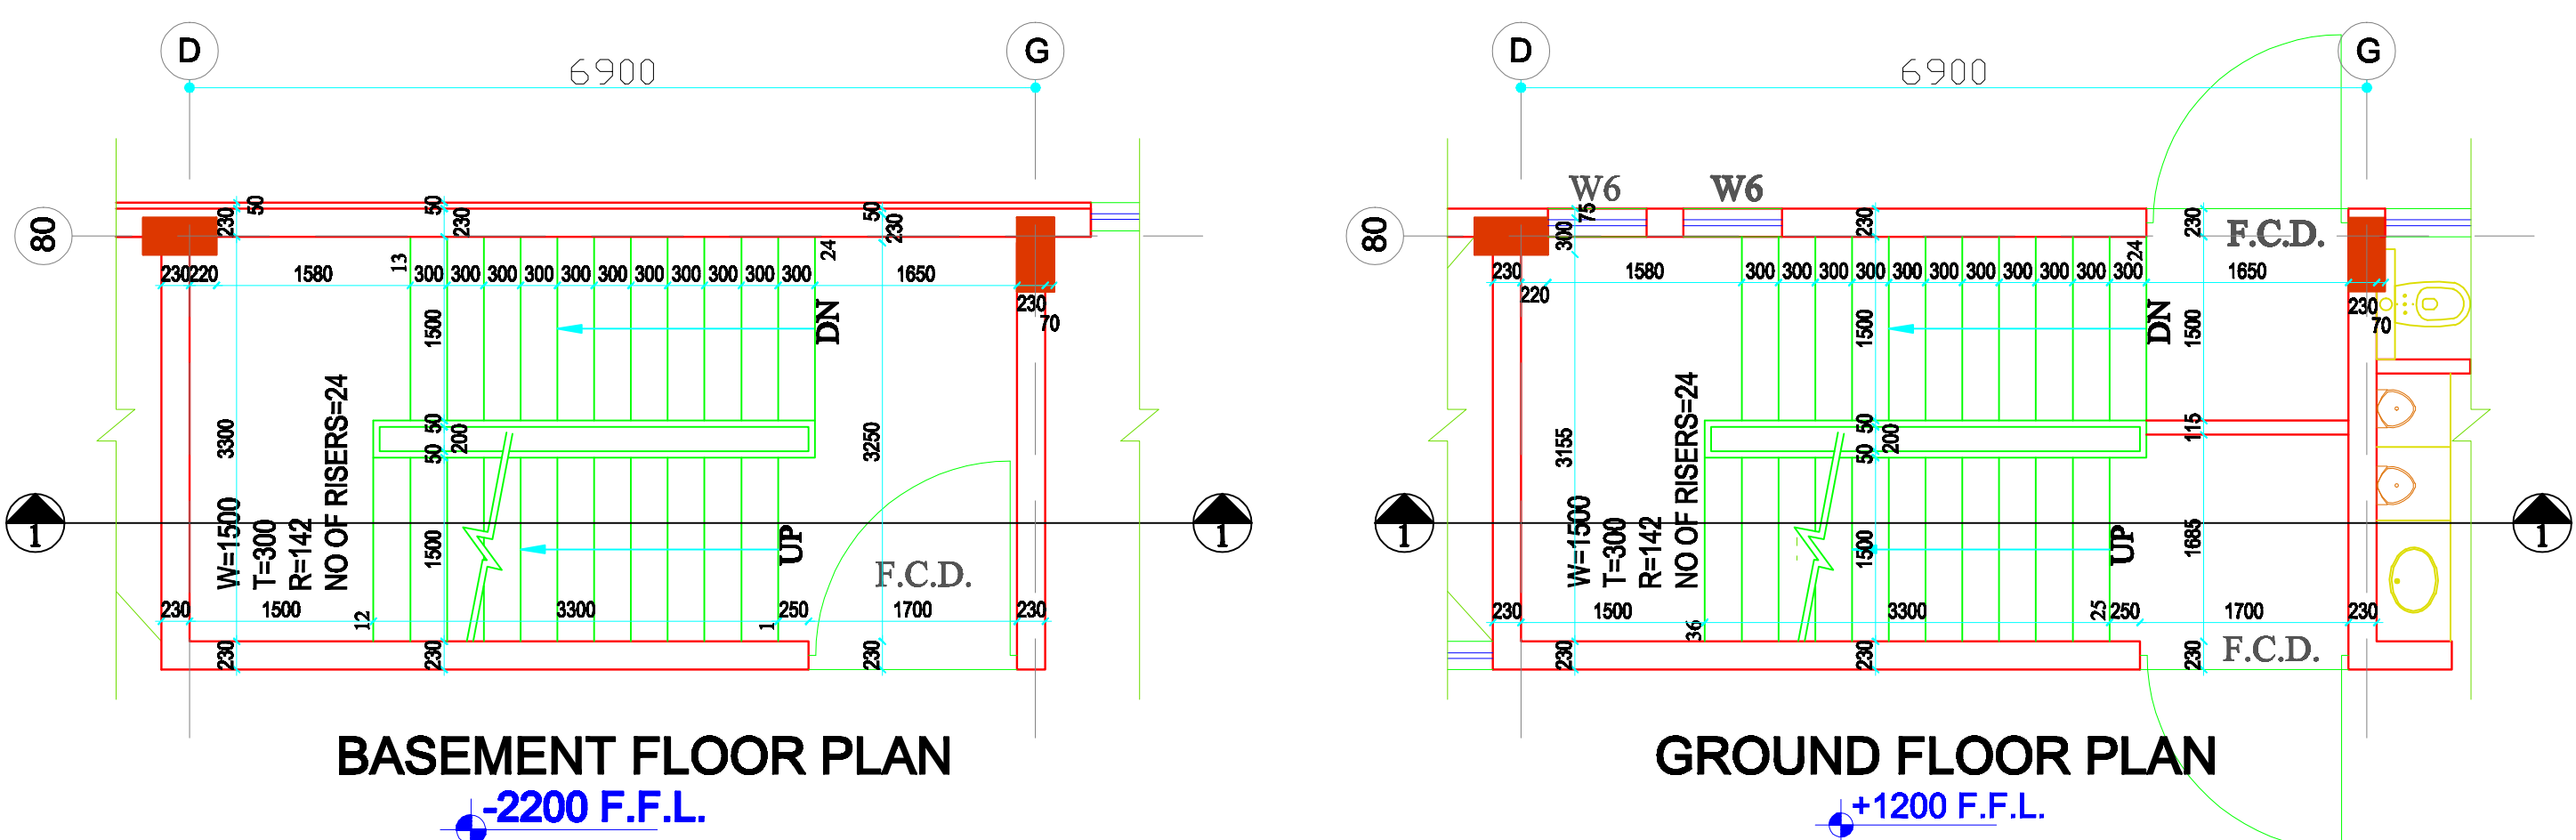

- NOTES
- THIS DRAWING IS INTELLECTUAL COPYRIGHT OF 'M/S PRABHAT KUMAR & ASSOCIATES'
 - WRITTEN DIMENSION TO BE FOLLOWED, DRAWING NOT TO BE SCALED.
 - CONTRACTOR MUST VERIFY ALL DIMENSION ON SITE BEFORE COMMENCING ANY WORK.

Architects	
Prabhat Kumar & Associates	
architecture, planning and project management RMT-316, B-2, Mahaveera Tower, LSC, Next to Geetanjali Hospital, Geetanjali, Near Aurobindo College, ND-17. Ph.: 011-41882293, 9868828494, 9868568511 E-mail: -prabhat_arch@yahoo.com	
Project	Project North
PROPOSED RESEARCH CENTER HINDU COLLEGE, DELHI UNIVERSITY, DELHI	
Title	Date
STAIRCASE 1 DETAIL	Scale
Checked by	Drawn by
PRABHAT	KARAN
Project no.	Drawing no.
1805	DT-02