



**GF PLAN OF STAIRCASE RAILING**

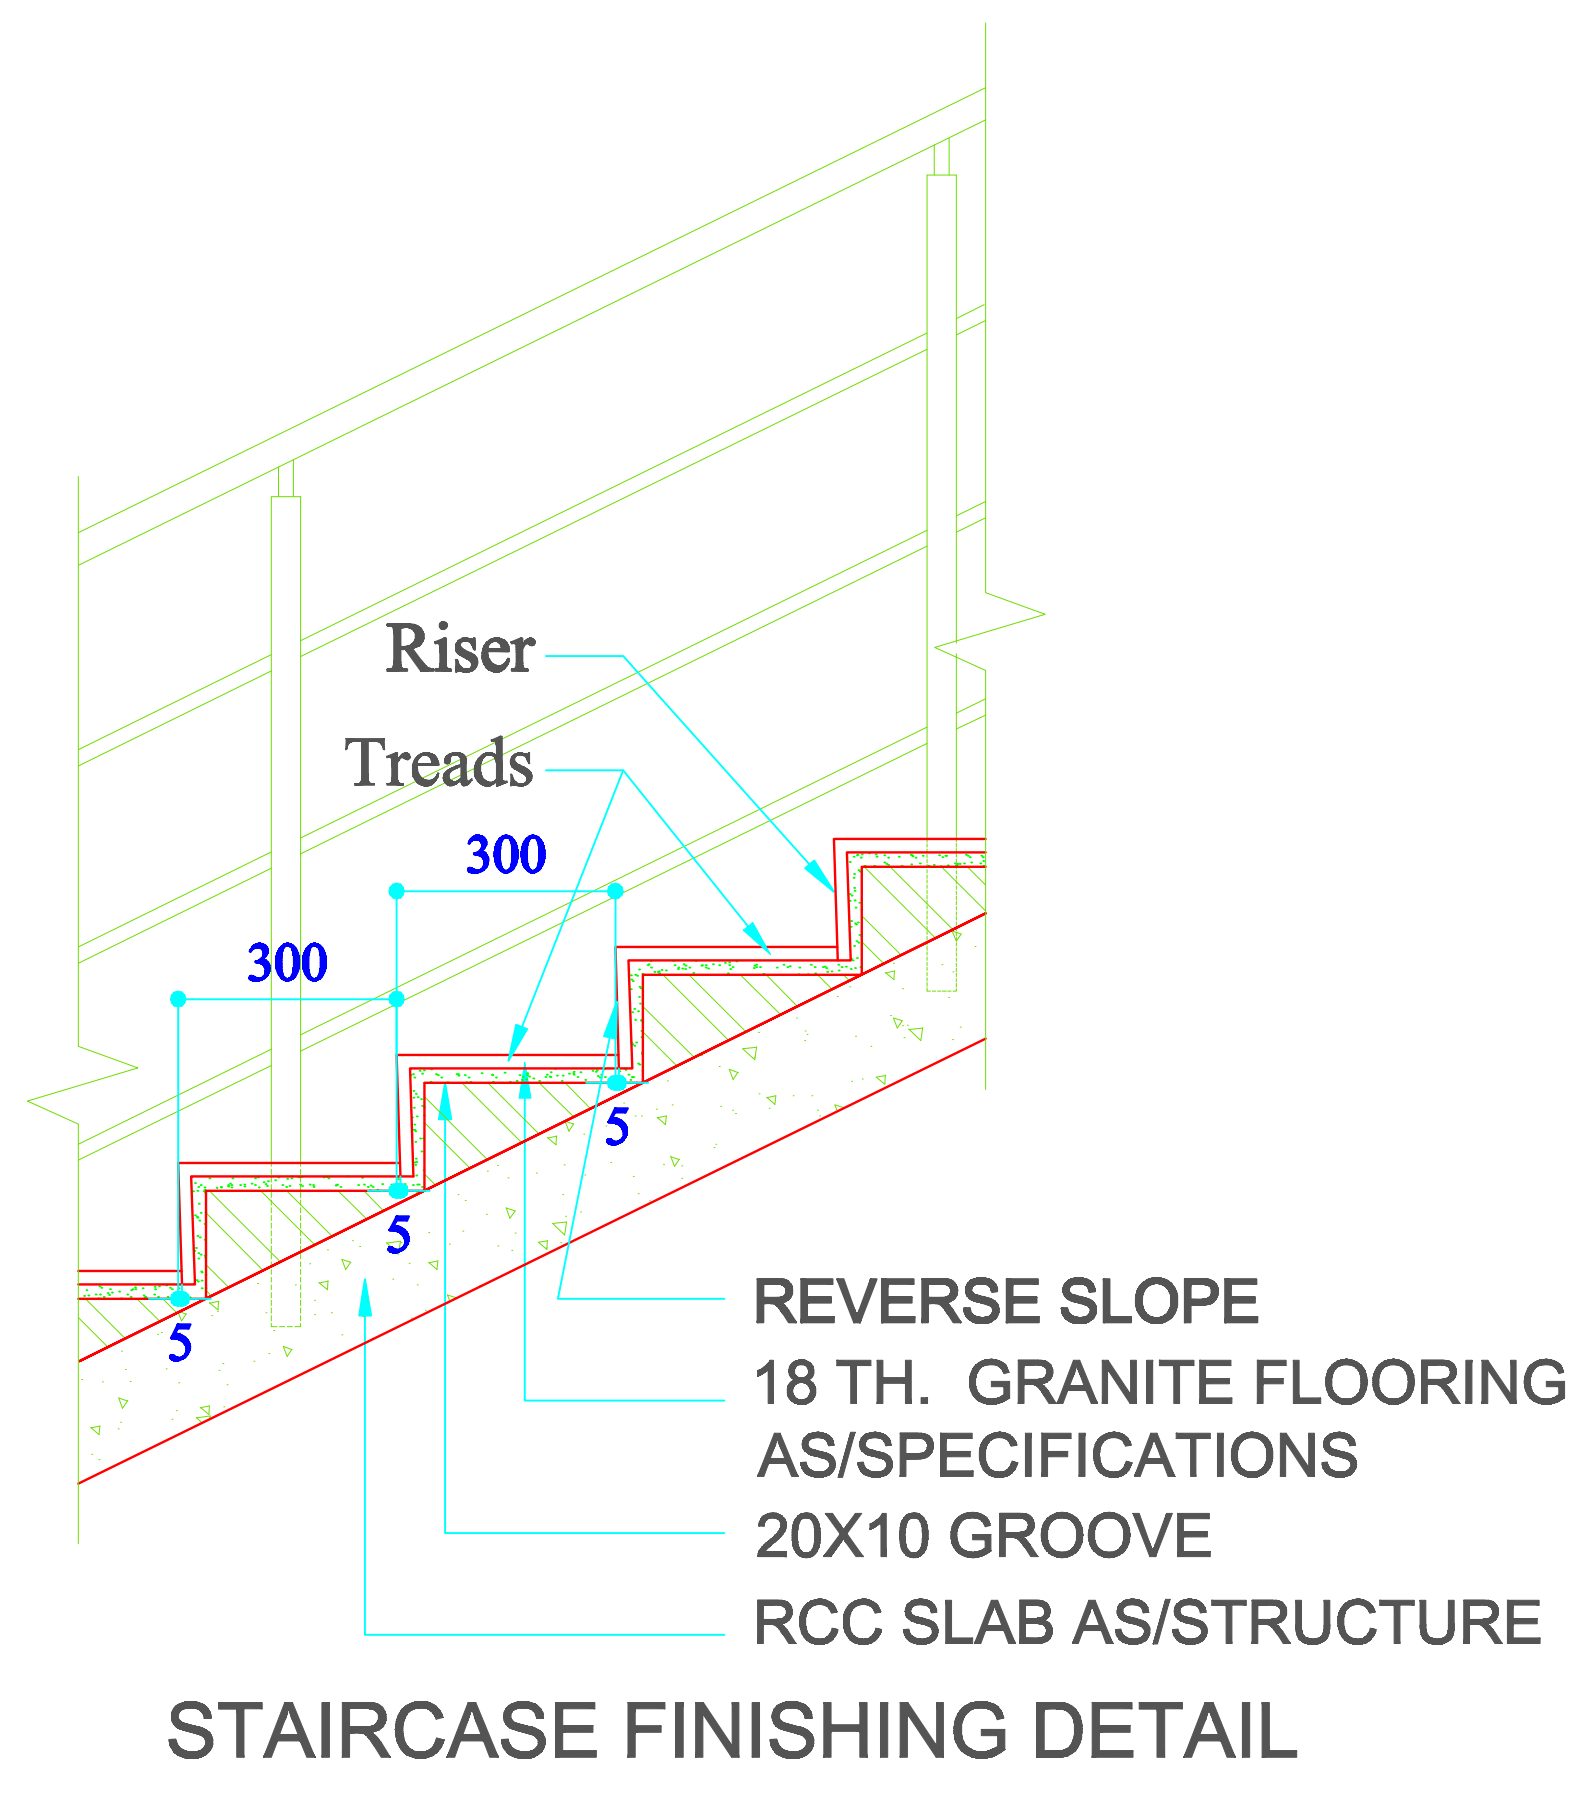

**STAIRCASE FINISHING DETAIL**

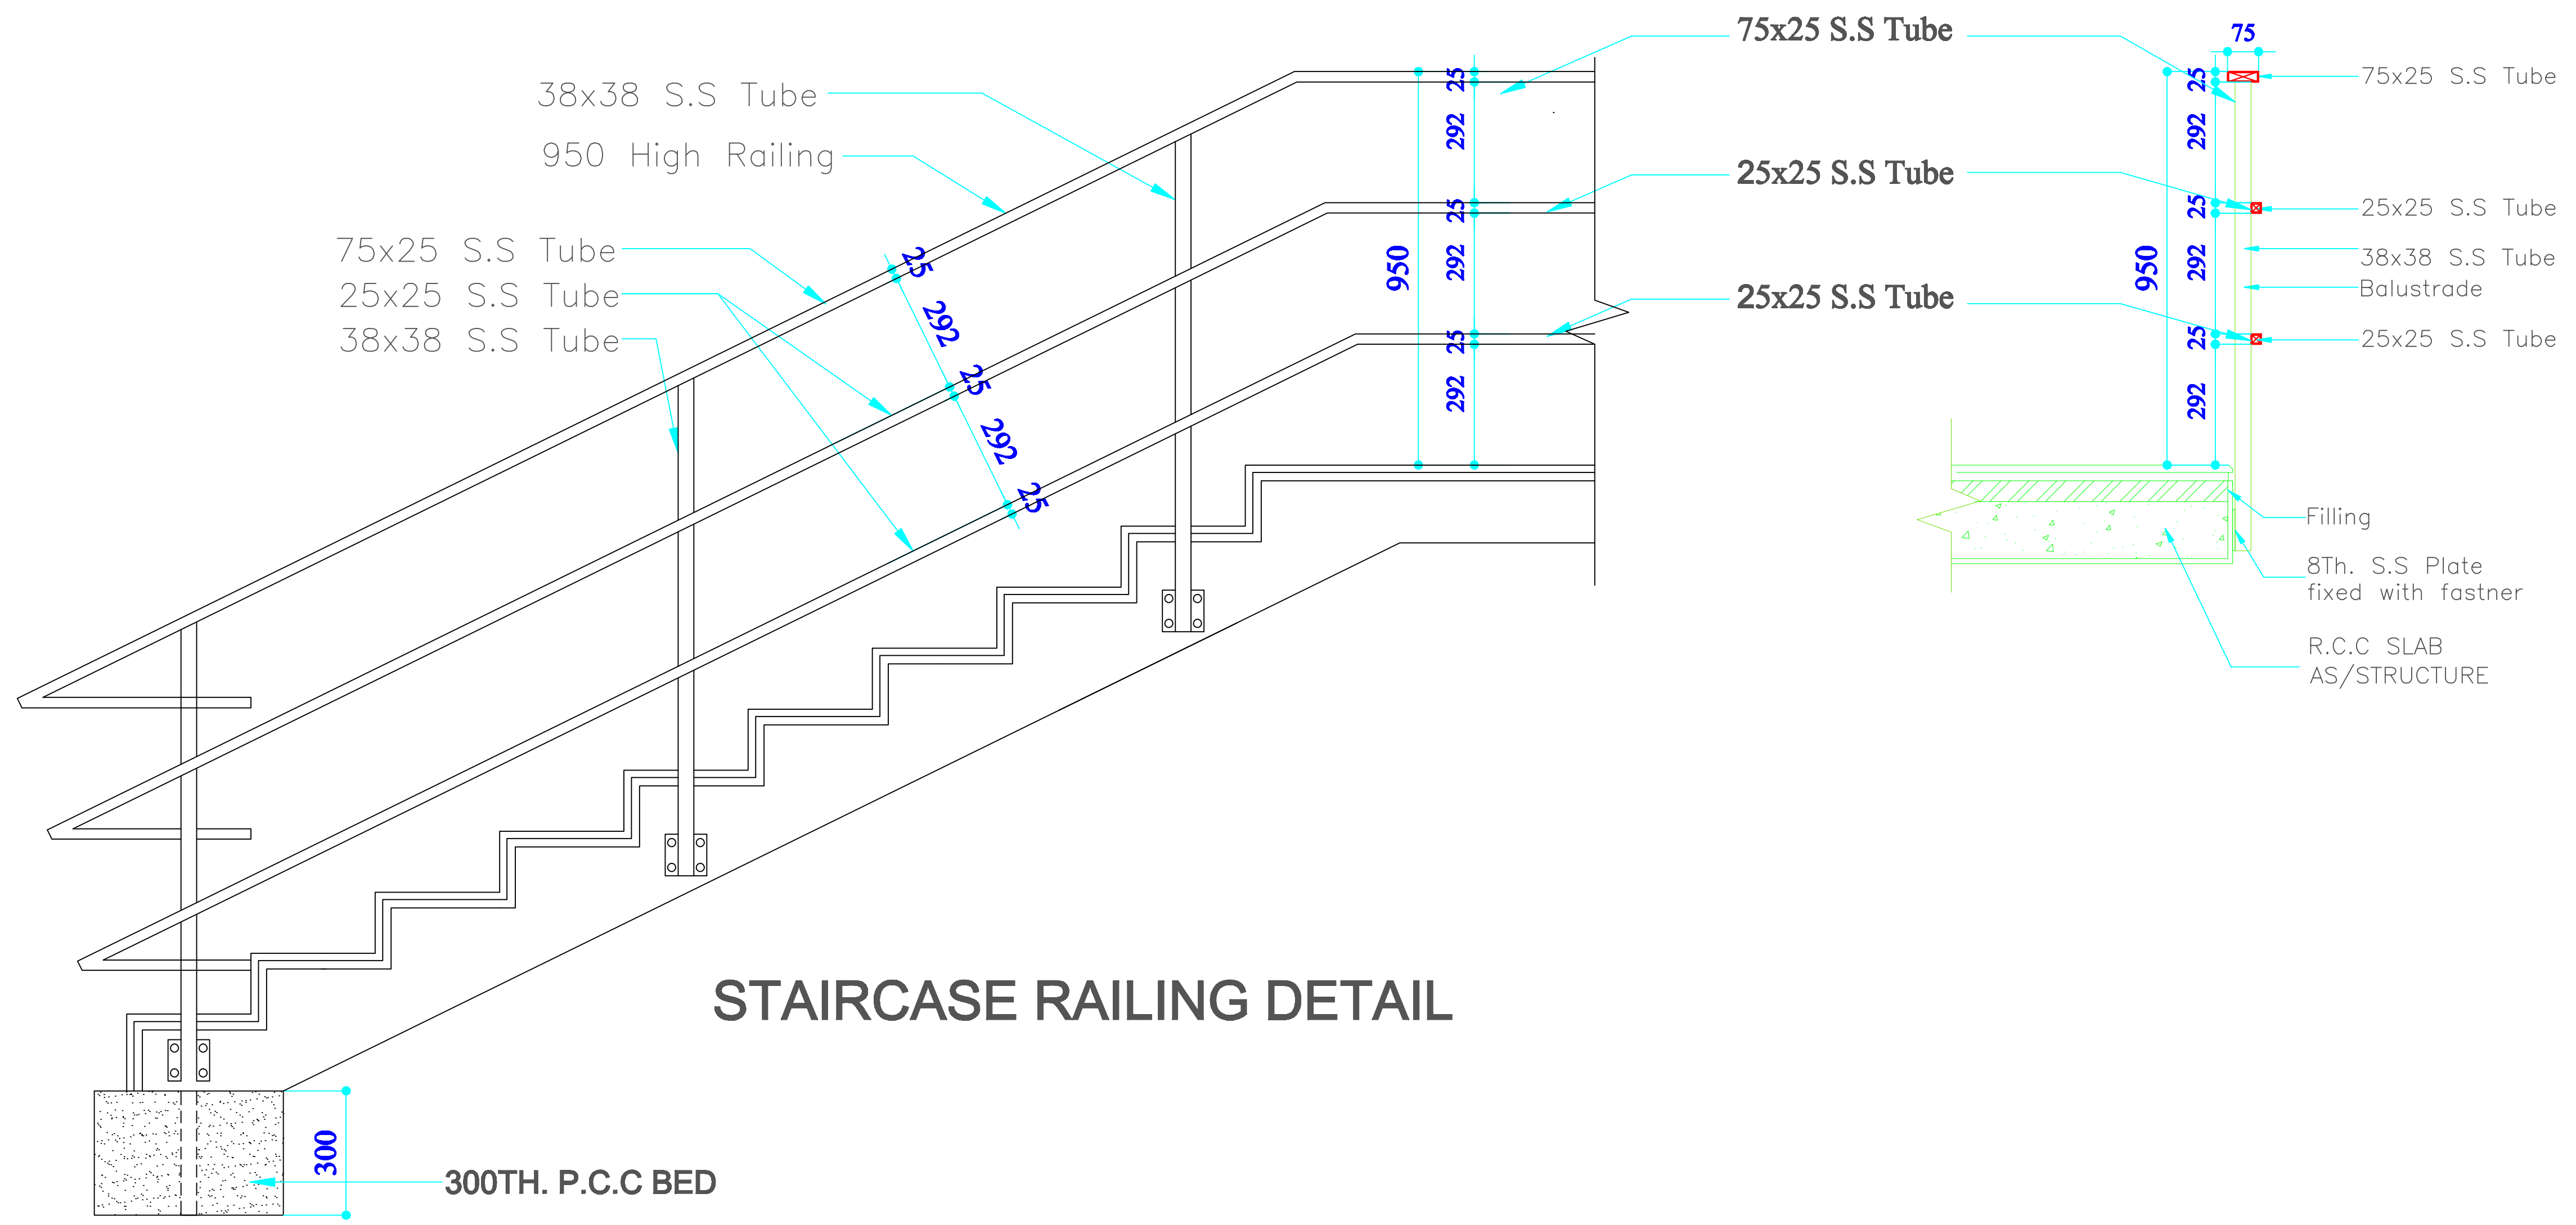

**STAIRCASE RAILING DETAIL**

**NOTES**

- THIS DRAWING IS INTELLECTUAL COPYRIGHT OF 'M/S PRABHAT KUMAR & ASSOCIATES'
- WRITTEN DIMENSION TO BE FOLLOWED, DRAWING NOT TO BE SCALED.
- CONTRACTOR MUST VERIFY ALL DIMENSION ON SITE BEFORE COMMENCING ANY WORK.

REVISION	DATE	DESCRIPTIONS

**Architects**  
**Prabhat Kumar & Associates**  
 architecture, planning and project management  
 RMT-316, B-2, Mahaveera Tower, LSC,  
 Next to Geetanjali Hospital, Geetanjali,  
 Near Aurobindo College, ND-17.  
 Ph.: 011-41882293, 9868828494, 9868568511  
 E-mail:-prabhat\_arch@yahoo.com

<b>Project</b>	<b>Project North</b>
<b>PROPOSED RESEARCH CENTER HINDU COLLEGE, DELHI UNIVERSITY, DELHI</b>	

<b>Title</b>	<b>Date</b>
<b>GROUND FLOOR DOOR &amp; WINDOW DETAIL</b>	
<b>Scale</b>	

<b>Checked by</b>	<b>Drawn by</b>	<b>Project no.</b>	<b>Drawing no.</b>
PRABHAT	KARAN		DT-05