


NOTES

- THIS DRAWING IS INTELLECTUAL COPYRIGHT OF "MS PRABHAT KUMAR & ASSOCIATES"
 - WRITTEN DIMENSION TO BE FOLLOWED, DRAWING NOT TO BE SCALED.
 - CONTRACTOR MUST VERIFY ALL DIMENSION ON SITE BEFORE COMMENCING ANY WORK.
- NOTE -> 1. Cover 40 mm in exposed R.C.C. Slabs, beams and vertical walls in place of normal 25 mm

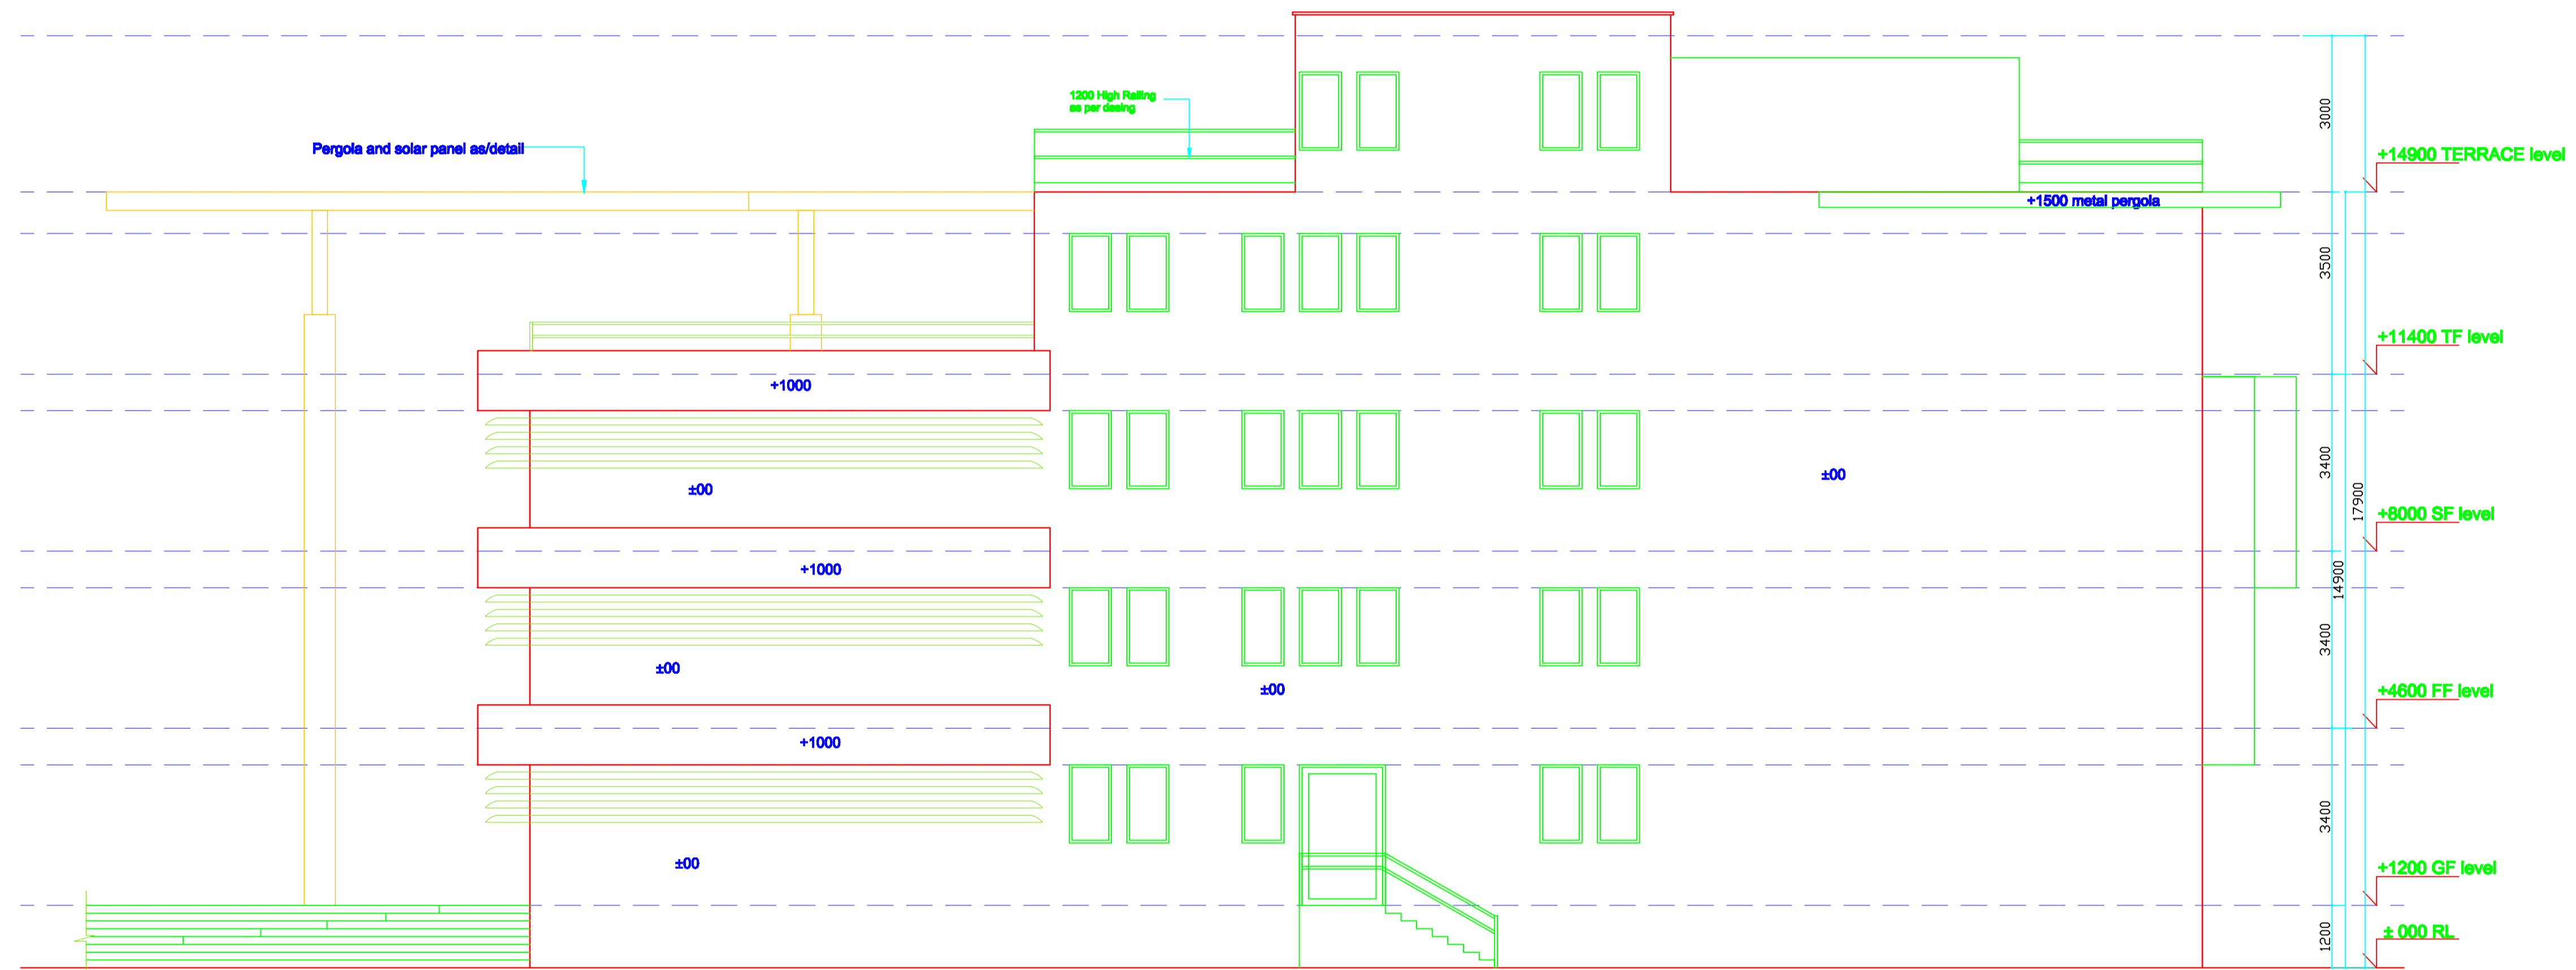

Elevation at 106

- Coordinated with
- Structure
 - Sanitary / Water Supply
 - HVAC
 - Electrical
 - Interior
 - Landscape

Architects
Prabhat Kumar & Associates
 architects, planners and project management consultants
 RMT-316, B-2, Mahaveera Tower, LSC,
 Next to Geetanjali Hospital, Geetanjali,
 Near Aurobindo College, ND-17.
 Ph.: 011-41882293, 9868628494, 9868688511
 E-mail: prabhat_arch@yahoo.com

Project
**PROPOSED RESEARCH CENTER
 HINDU COLLEGE, DELHI
 UNIVERSITY, DELHI**

Client
**HINDU COLLEGE, DELHI
 UNIVERSITY, DELHI**

Title
ELEVATION AT 106

Date
08.03.2018

Scale

Checked by
PRABHAT

Drawn by
KARAN SHARMA

Project no.
1006

Drawing no.
AW - 08